

MASS PLANTING INTO NATURAL GROUND
TYPICAL SECTION (NTS)

LEGEND


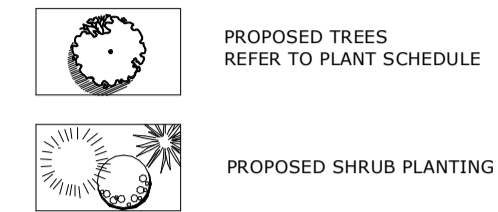


Abb	Botanical Name	Common Name	Height (m)	Width (m)	Container Size	Qty
Trees						
Mtb.	Magnolia 'Teddy Bear'	Manchurian Pear	10	3	45L	3
Pc.	Pyrus calleryana 'Capital Pear'	Magnolia	5	3	45L	3
Up.	Ulmus parvifolia	Chinese Elm	20	9	45L	1
Rrntop.	Robinea pseudoacacia 'Top Top'	Robinea	5	4	45L	3
Ca.	Citrus aurantifolia	Tahitian Lime	7	3	45L	1
Cr.	Citrus reticulata	Mandarin	4	2	45L	1
Cl.	Citrus limon	Eureka Lemon	7	3	45L	1
Shrubs						
Gaf.	Gardenia augusta 'Florida'	Gardenia	1	1.5	5L	4
Wab.	Westringia fruticosa 'Aussie Boy'	Coastal Rosemary	.6	.6	5L	14
Wbg.	Westringia fruticosa 'Blue gem'	Coastal Rosemary	1.5	.8	5L	14
Rop.	Raphiolepis 'Oriental Pearl'	Indian Hawthorn	.750	.5	5L	66
Sc.	Syzygium 'Cascade'	Lilly Pilly	3	1.2	25L	24
Grasses						
Cn.	Cordyline 'Nigra'	Cordyline	1.8	.8	5L	49
Lw.	Lomandra confertifolia 'Wingarra'	Mat Rush	.3	.3	150mm	99
Pbb.	Phormium 'Bronze Baby'	Flax	.750	.750	5L	12
Accent						
Sj.	Streptocarpus reginae 'Juncos'	Leafless Bird of Paradise	1.5	1	25L	11
Dm.	Dracaena marginata	Dracaena	3	2	5L	15
St.	Sanseveria tricuspidata	Mother In Laws Tongue	1.5	.5	5L	14
Groundcovers						
Tjt.	Trachelospermum jasminoides 'Tricolor'	Jasmine	.3	.6	150mm	34
Oj.	Ophiopogon japonicus	Mondo	.3	.3	75mm	50

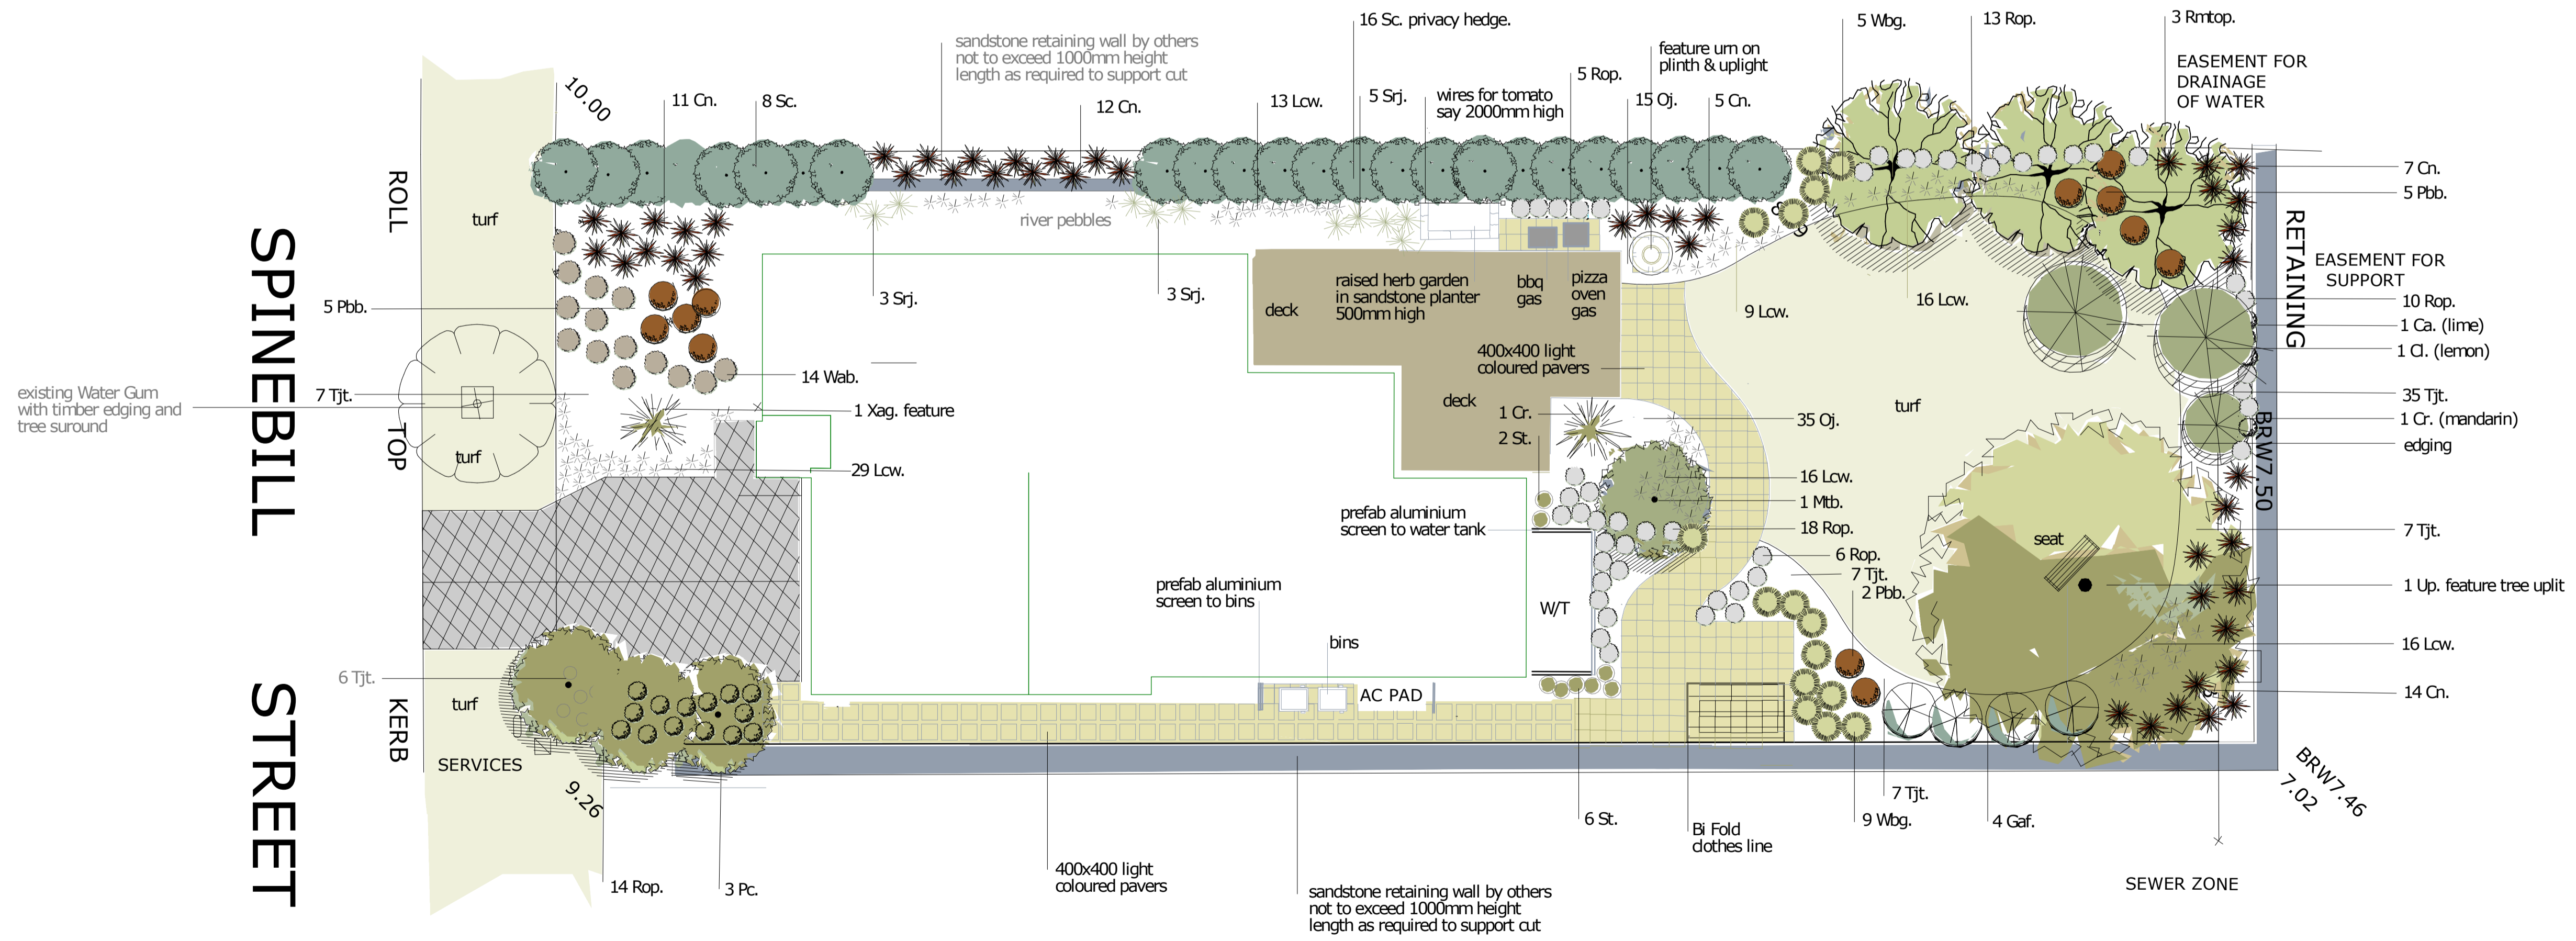

address:
10 SPINEBILL STREET
WATAGAN PARK
COORANBONG

drawing title:
LANDSCAPE DESIGN
client:
BLAKE & MICHELLE ROBINSON

scale: 1:100
dwg no: 1311
date: 22nd August 2013
drawn: WG

issue: A
Copyright of Birdwood Landscape Design.
Figured dimensions shall be taken on site
before commencing work.
Birdwood Landscape Design is a
member of the Australian Institute of Landscape
Designers & Managers (AILDM).
Birdwood Landscape Design Pty. Ltd.
ABN 37 726 126 522
LIC NO: 250 099C
A : 8 Karoom St. Kariang 2250
T : (02) 4340 0563 F : (02) 4340 0169
E : warren@birdwood.net.au
W : www.birdwood.net.au

